



Available Now!

\$263,839

From \$2,418\*/month

10112 N 13th St

Villas On Freddy

Homesite 74

Est. Completion Date: Available Now!



2,753

TOTAL SQUARE FEET

3

BEDROOMS

2.5

BATHS

2

CAR GARAGE

2.0

STORIES

Call or Text 956-540-5410 or visit our Sales Office Monday - Saturday: 9:30am to 6:30pm  
Sunday: 12pm to 6pm for more info!

Designed with modern living in mind, this two-story villa is a stunning home anyone would love returning to each and every day. Depending on your own personal style, you can choose from a Contemporary or Transitional elevation to set the tone for your new home. The first floor houses an expansive kitchen, dining and living room with oversized windows and direct access to the covered patio. A walk-in pantry, an island and quality appliances will make preparing meals a pleasure in the kitchen. There is a main-floor powder room, utility room and a large master suite with an oversized walk-in closet and a master bath with a double vanity. A game room is set at the top of the stairs and leads to the two guest bedrooms with walk-in closets. The long list of features includes a second-floor full bath and storage room, a two-car garage and the option to add a study for those who work from home.


2,211 Living Sq. Ft





# GRAPA



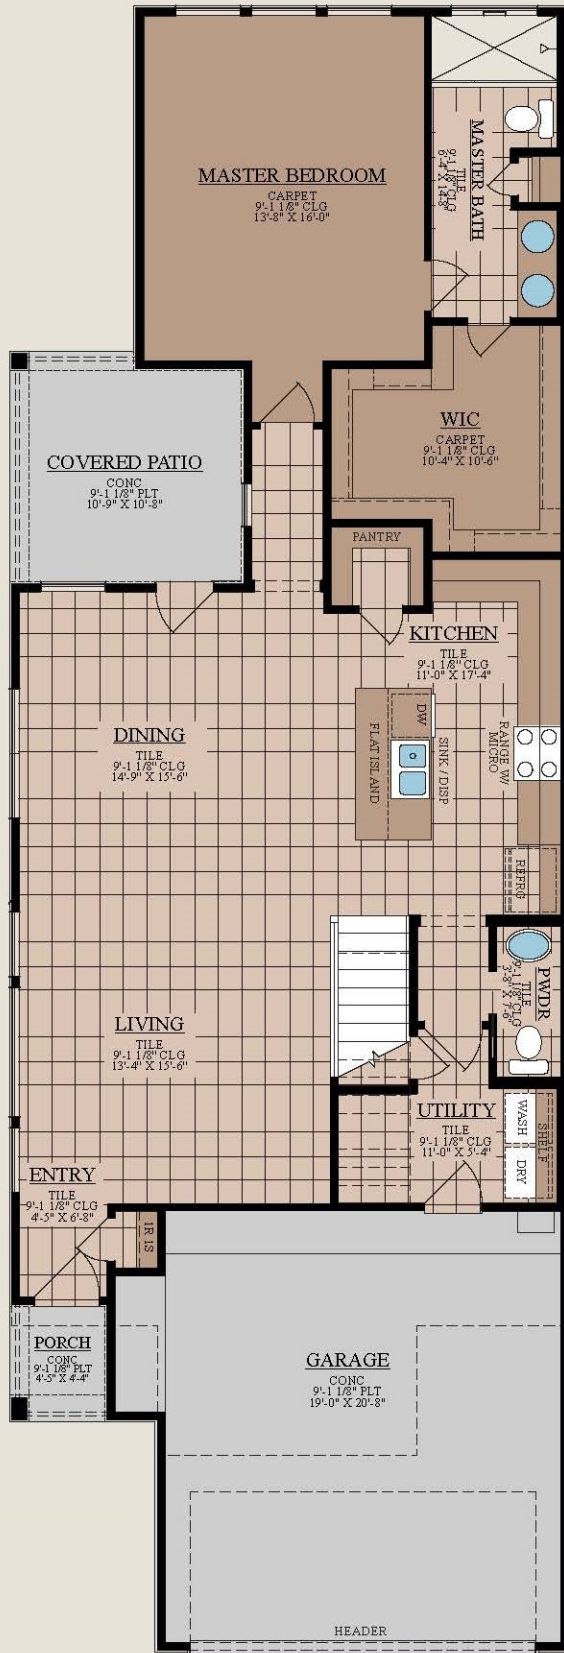

FIRST FLOOR






# OPTIONS

## SECOND FLOOR





## OPTIONS

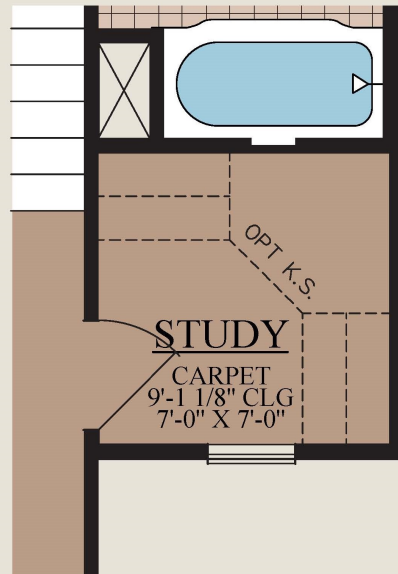

OPTIONAL STUDY

**3 BEDROOMS | 2.5 BATHS | 2 CAR GARAGE | 2 STORIES |  
TOTAL 2,753 SQ FT | LIVING 2,211 SQ FT**

Two Story Town Home opens up to large family room complete w/full dining and spacious kitchen. Master suite has a huge walk-in closet w/ double vanity sink. Bedrooms 2 & 3 are located upstairs with loft/game room.

**200 S 10TH STREET, SUITE 1700, MCALLEN TEXAS 78501  
(956) 380-6500**



Offer void where prohibited or otherwise restricted by law. All information (including, but not limited to prices, views, availability, school assignments and ratings, incentives, floor plans, site plans, features, standards and options, assessments and fees, planned amenities, programs, conceptual artists' renderings and community development plans) is not guaranteed and remains subject to change or delay without notice. Maps and plans are not to scale and all dimensions are approximate. Please see a Esperanza Homes sales associate for details and visit [esperanzahomes.com](http://esperanzahomes.com) for additional disclaimers.